



ACME

HOME ELEVATOR, INC.

800-888-5267

RESIDENTIAL

TYPICAL SHAFT CONSTRUCTION
RAIL BACKING SUPPORT
AND PIT REQUIREMENTS


USE 4x6's FOR 950LB.
USE 4x4's FOR 750LB.
BOLTED TOGETHER TO
PREVENT TWIST
1/2" BOLTS WITH
WASHERS;
30" TO 36" CENTERS

SIMPSON A34
ANCHOR, TOP AND
BOTTOM BOTH
SIDES OF EACH
PAIR OF 4x4's

11' MAX.
DISTANCE
BETWEEN
BRACING

MINIMUM 9" THICK
REINFORCED
CONCRETE IN PIT

NOT TO BE USED FOR
CONSTRUCTION
NO SCALE

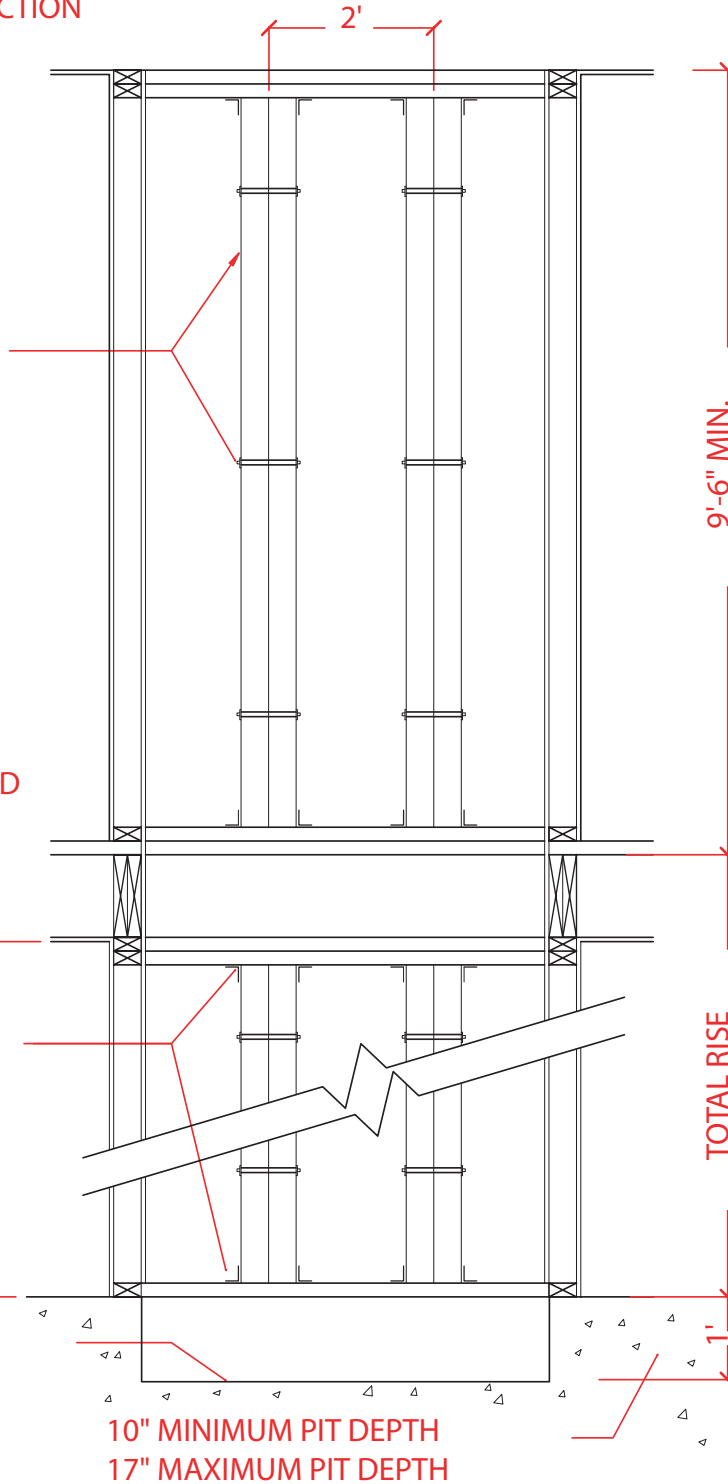

10" MINIMUM PIT DEPTH
17" MAXIMUM PIT DEPTH

WE CAN ACCOMMODATE ANY SIZE HOISTWAY OR CONFIGURATION FOR AN ELEVATOR.
PLEASE CONTACT ACME HOME ELEVATOR FOR YOUR EXACT APPLICATION.